




south elevation

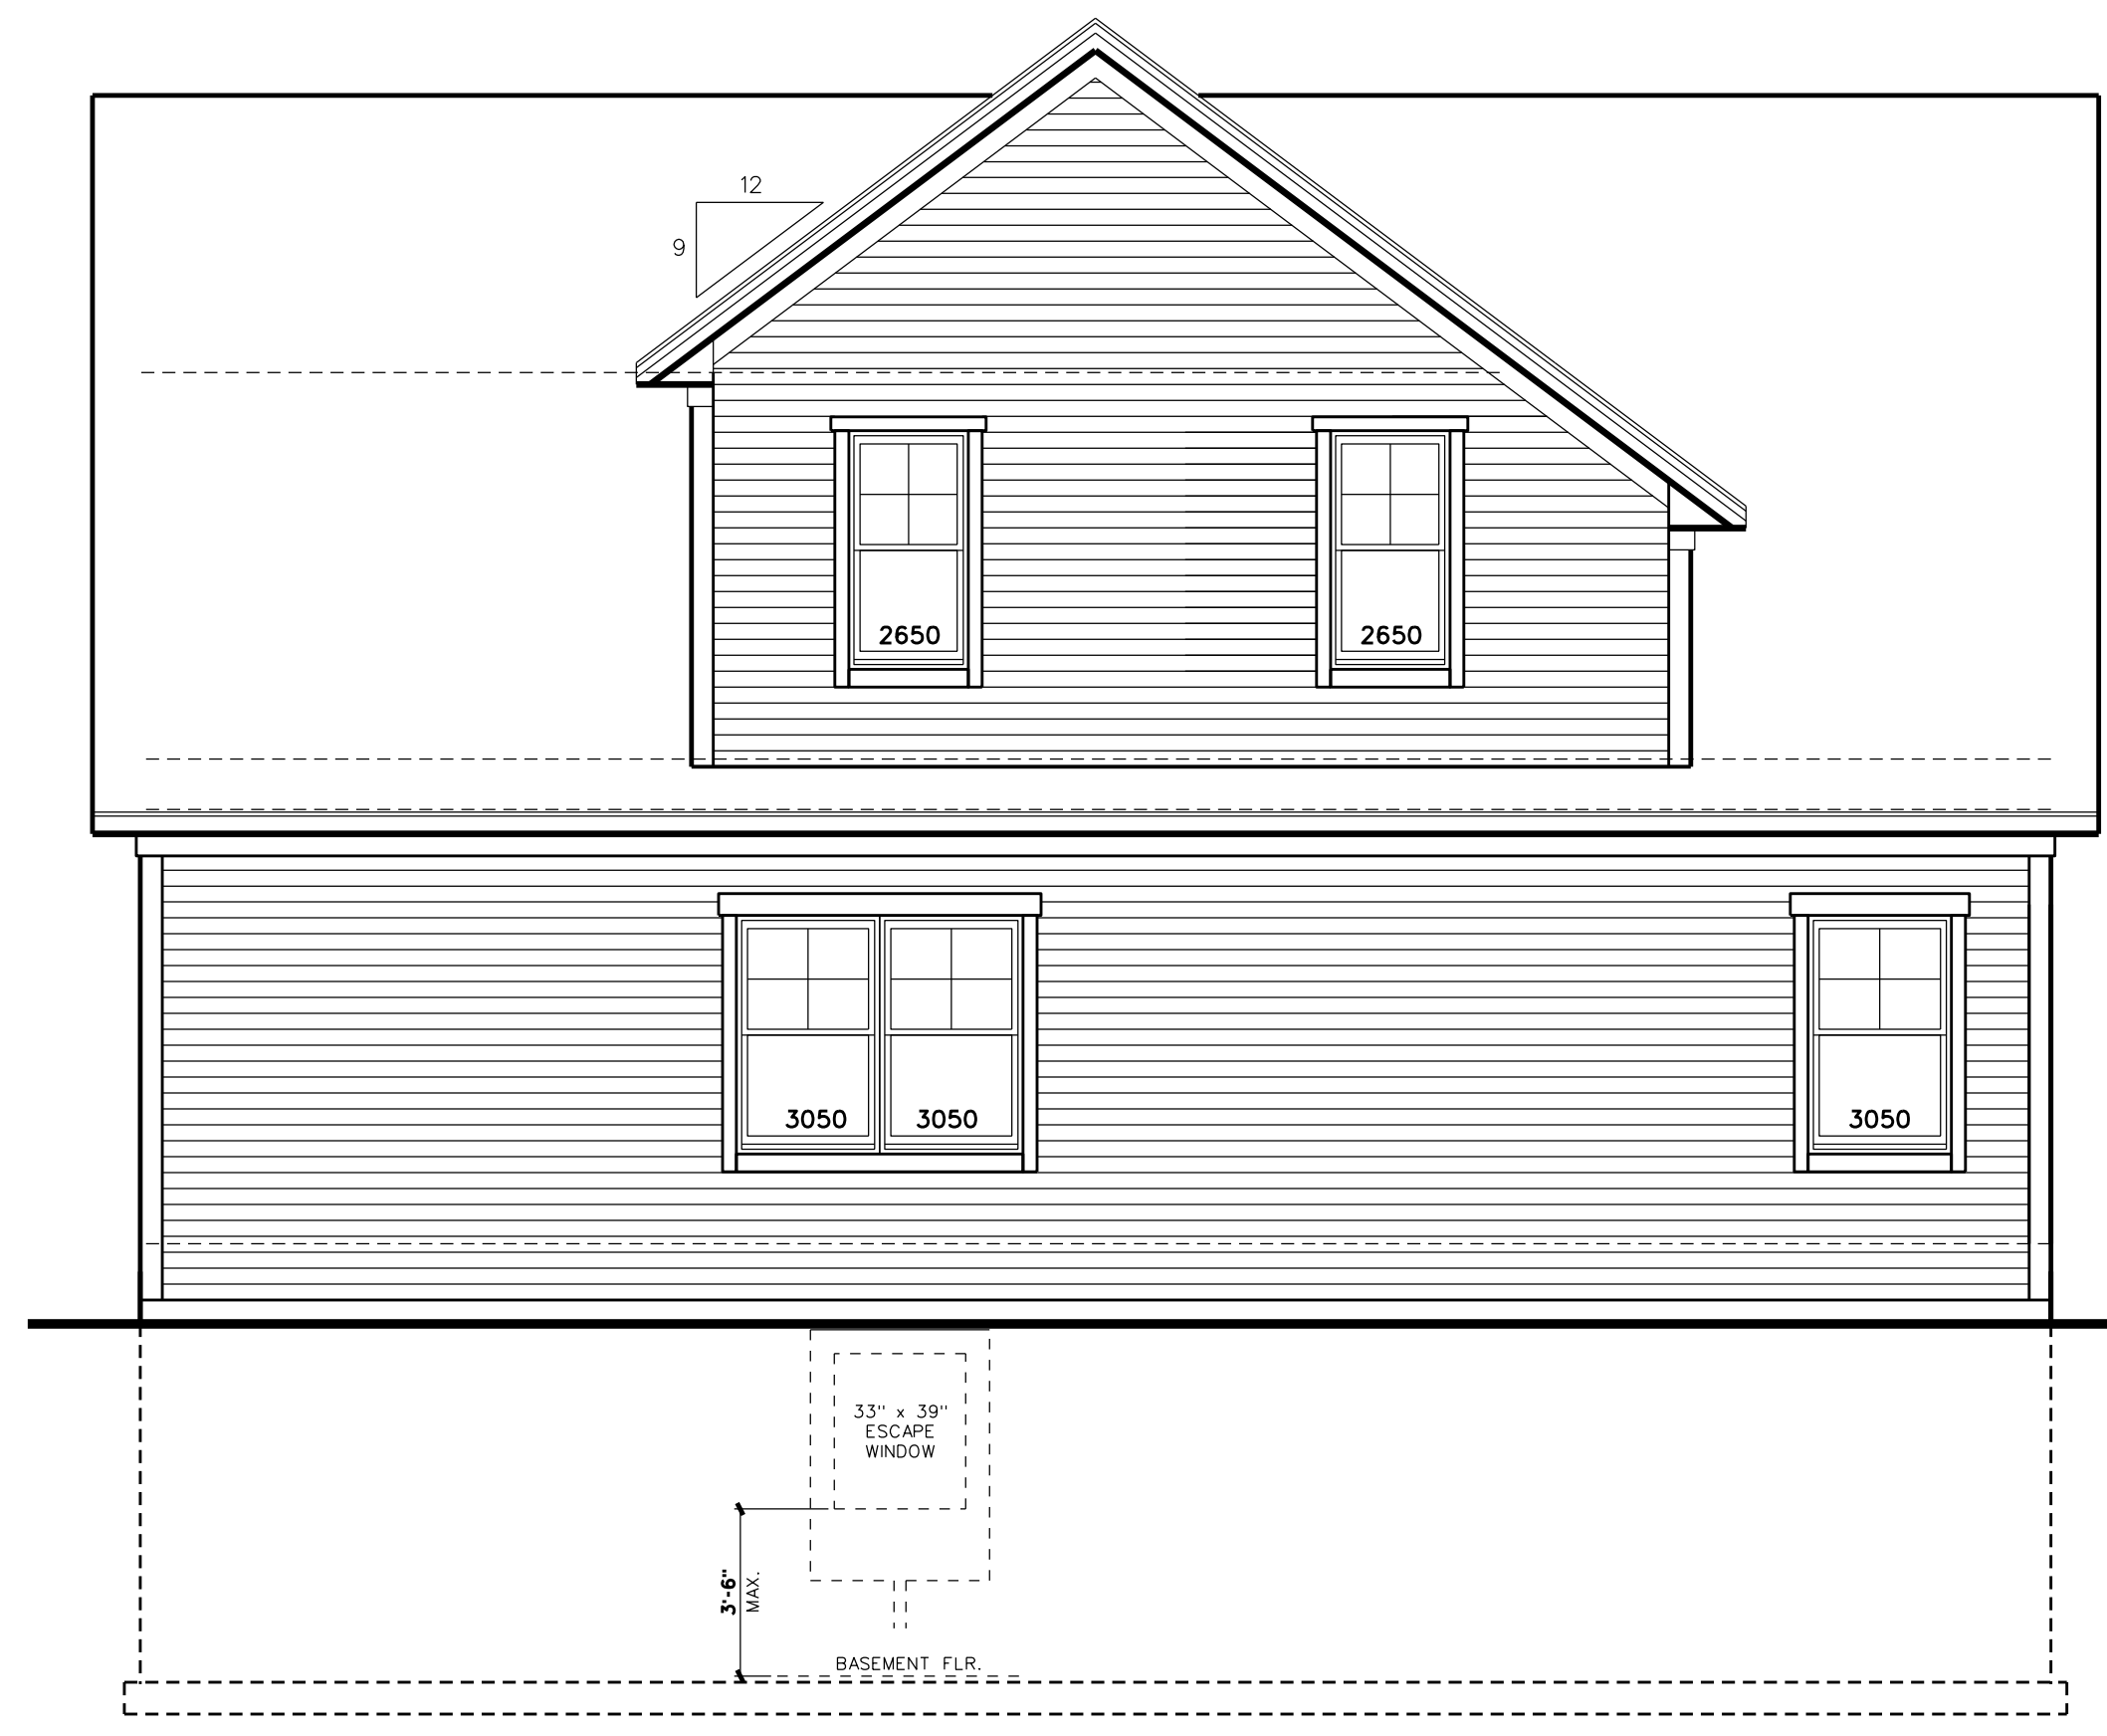


east elevation

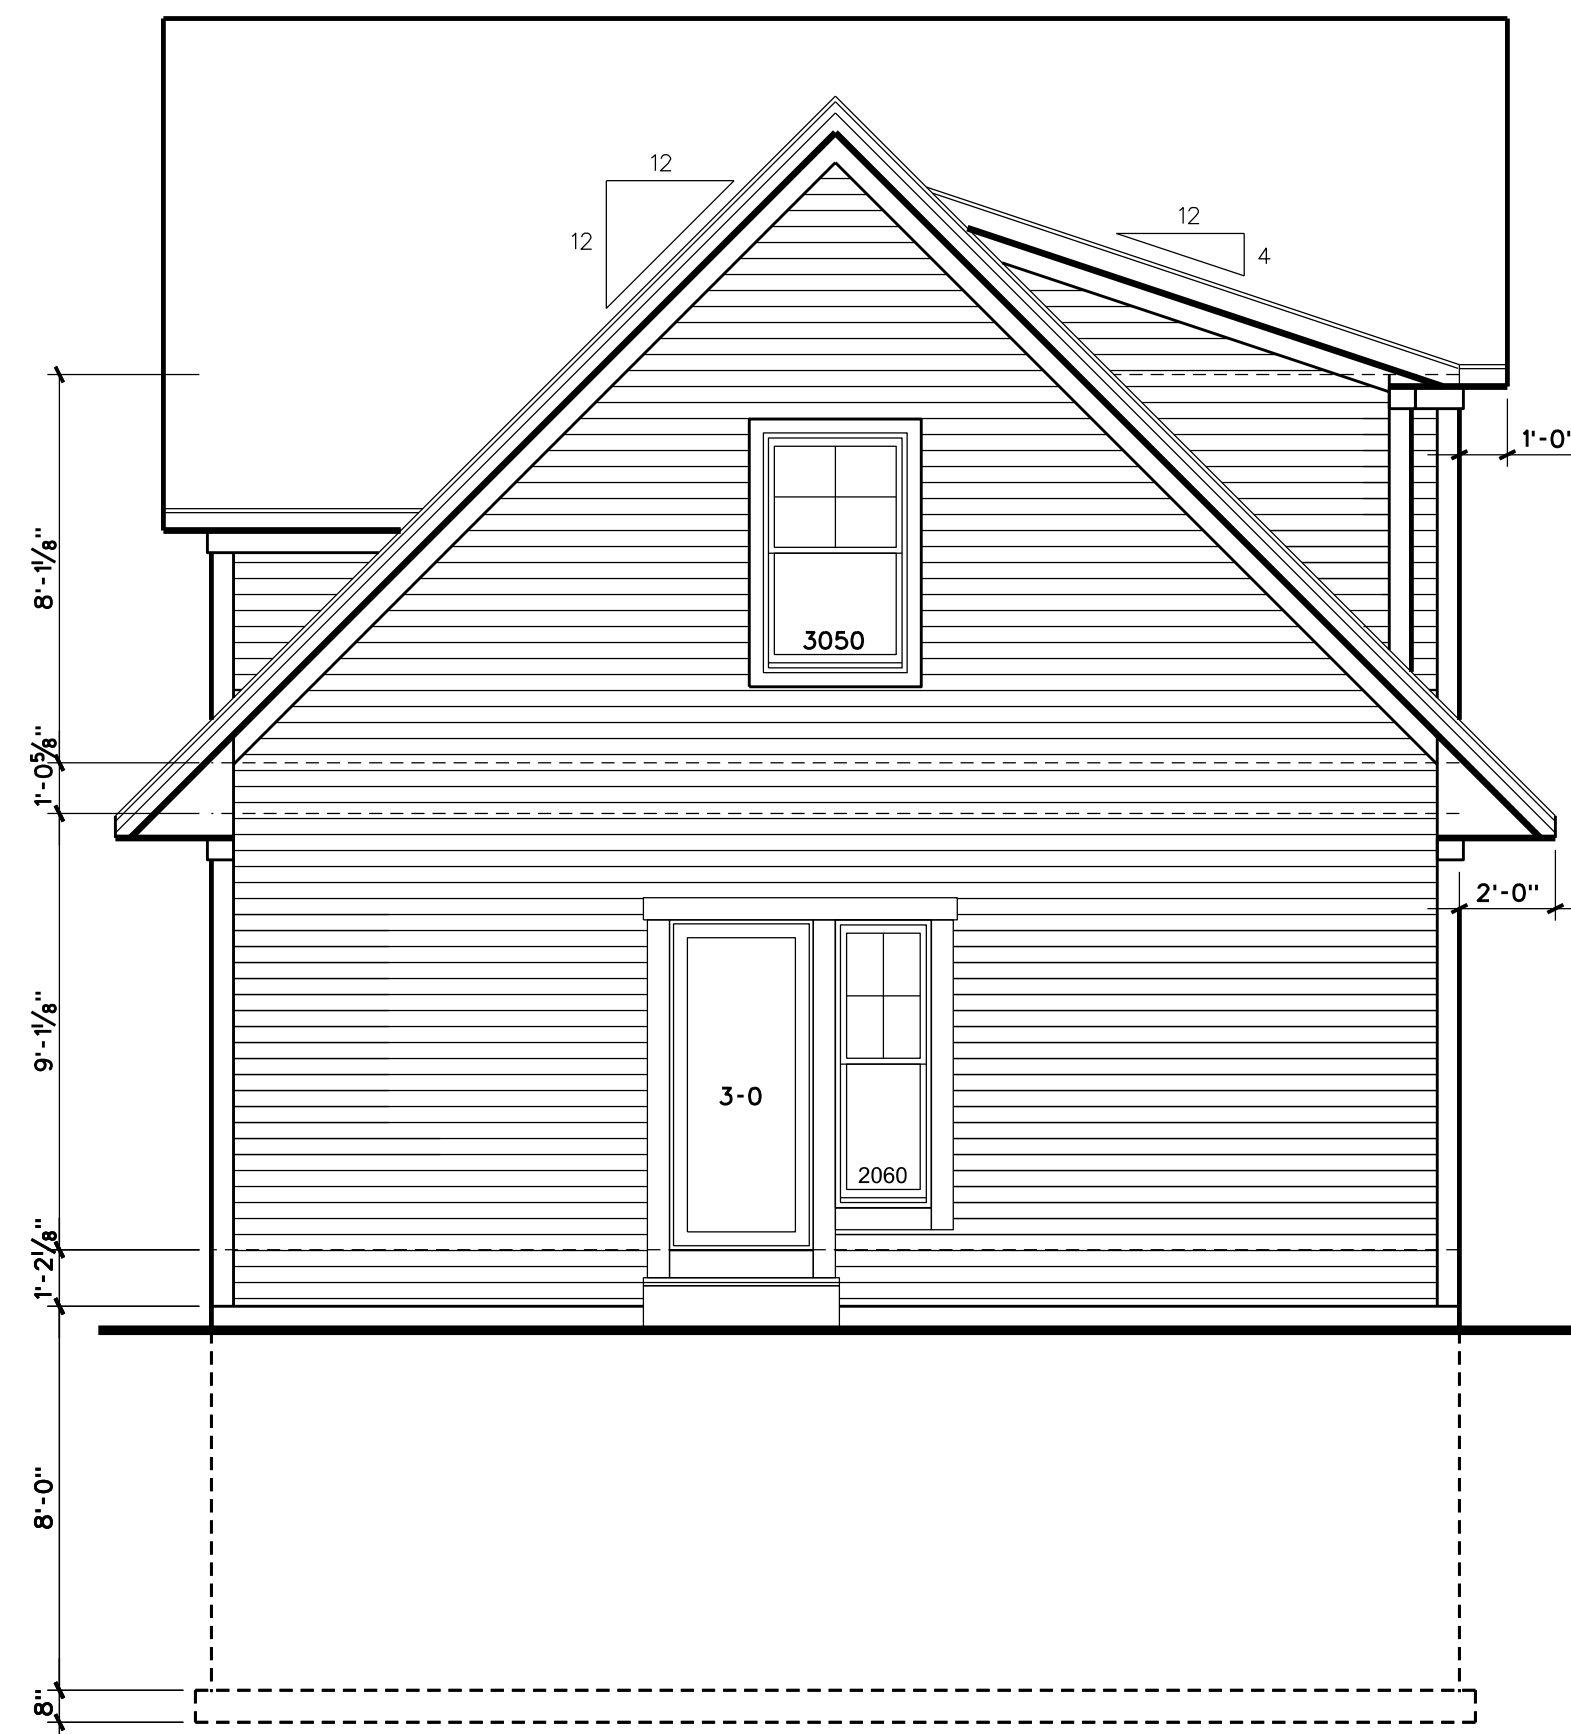


north elevation

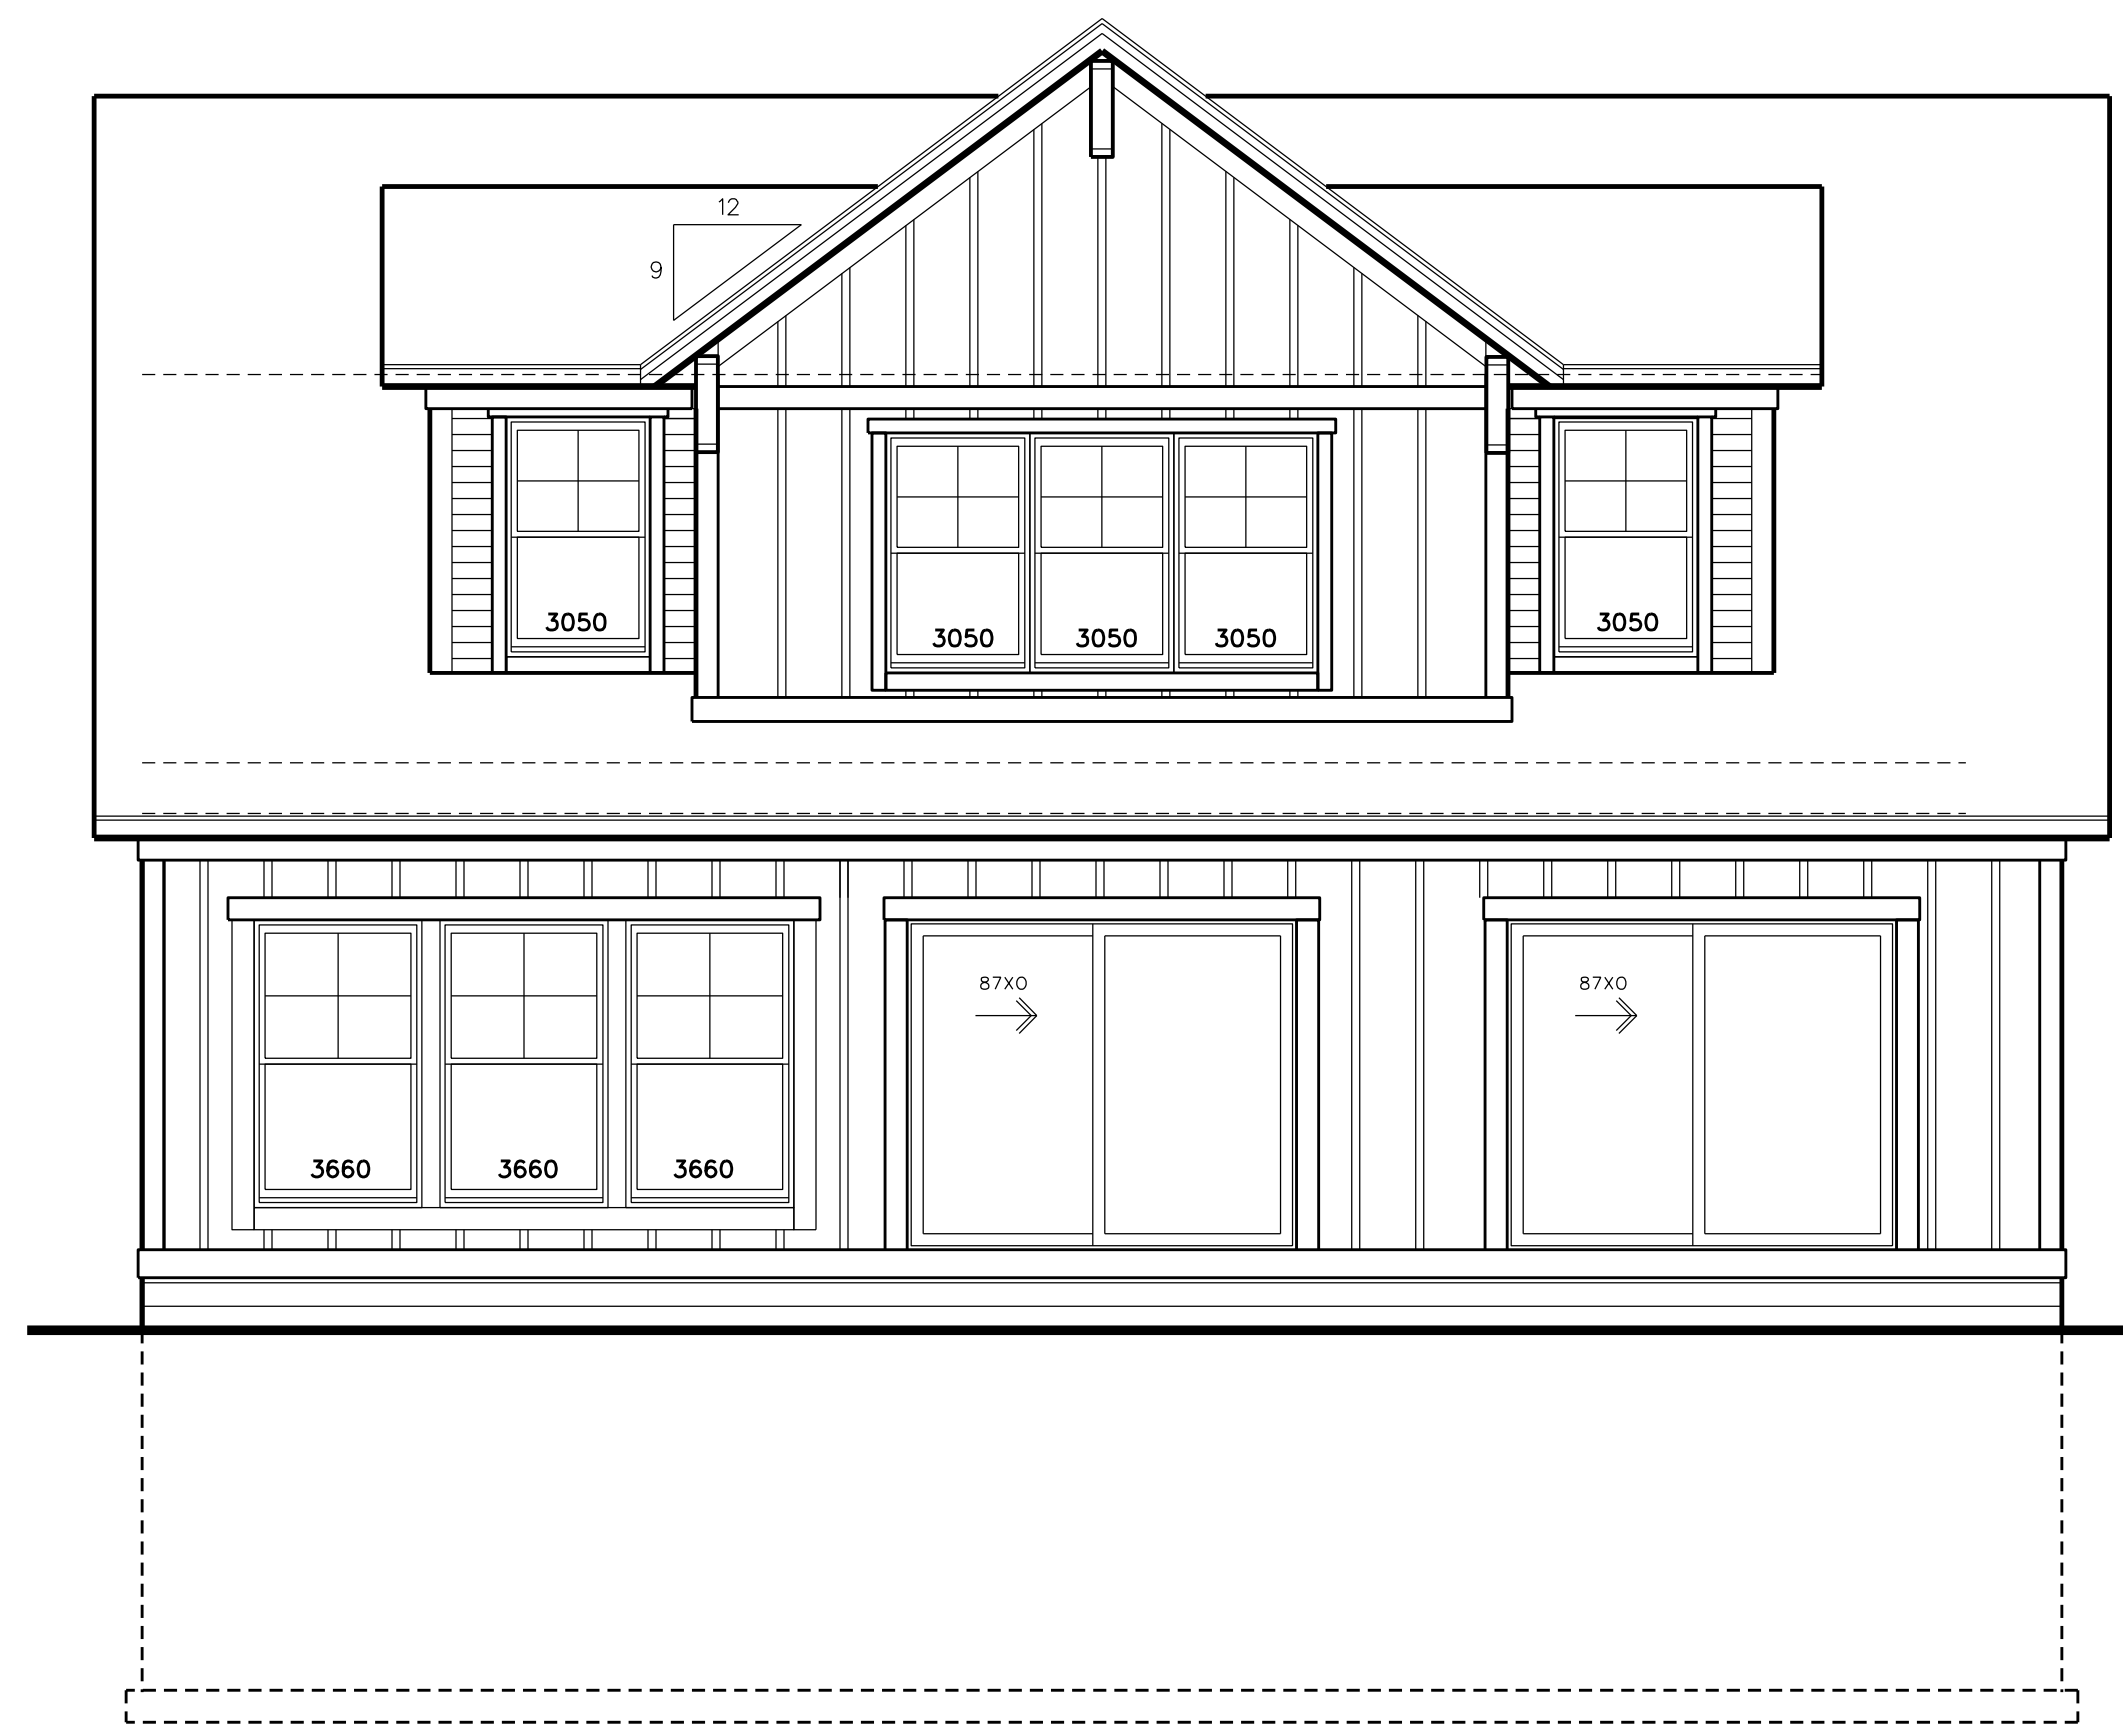

west elevation

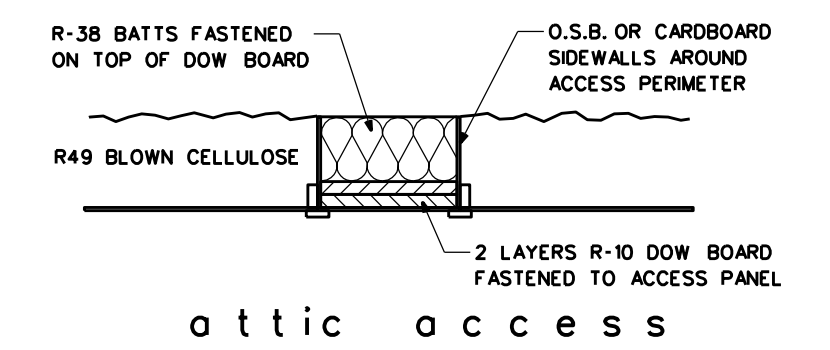

attic access

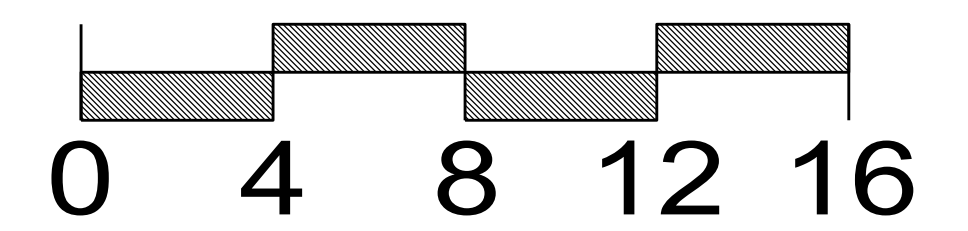

P.I.N.: 61-27-452-000-0067-00