




left side elevation

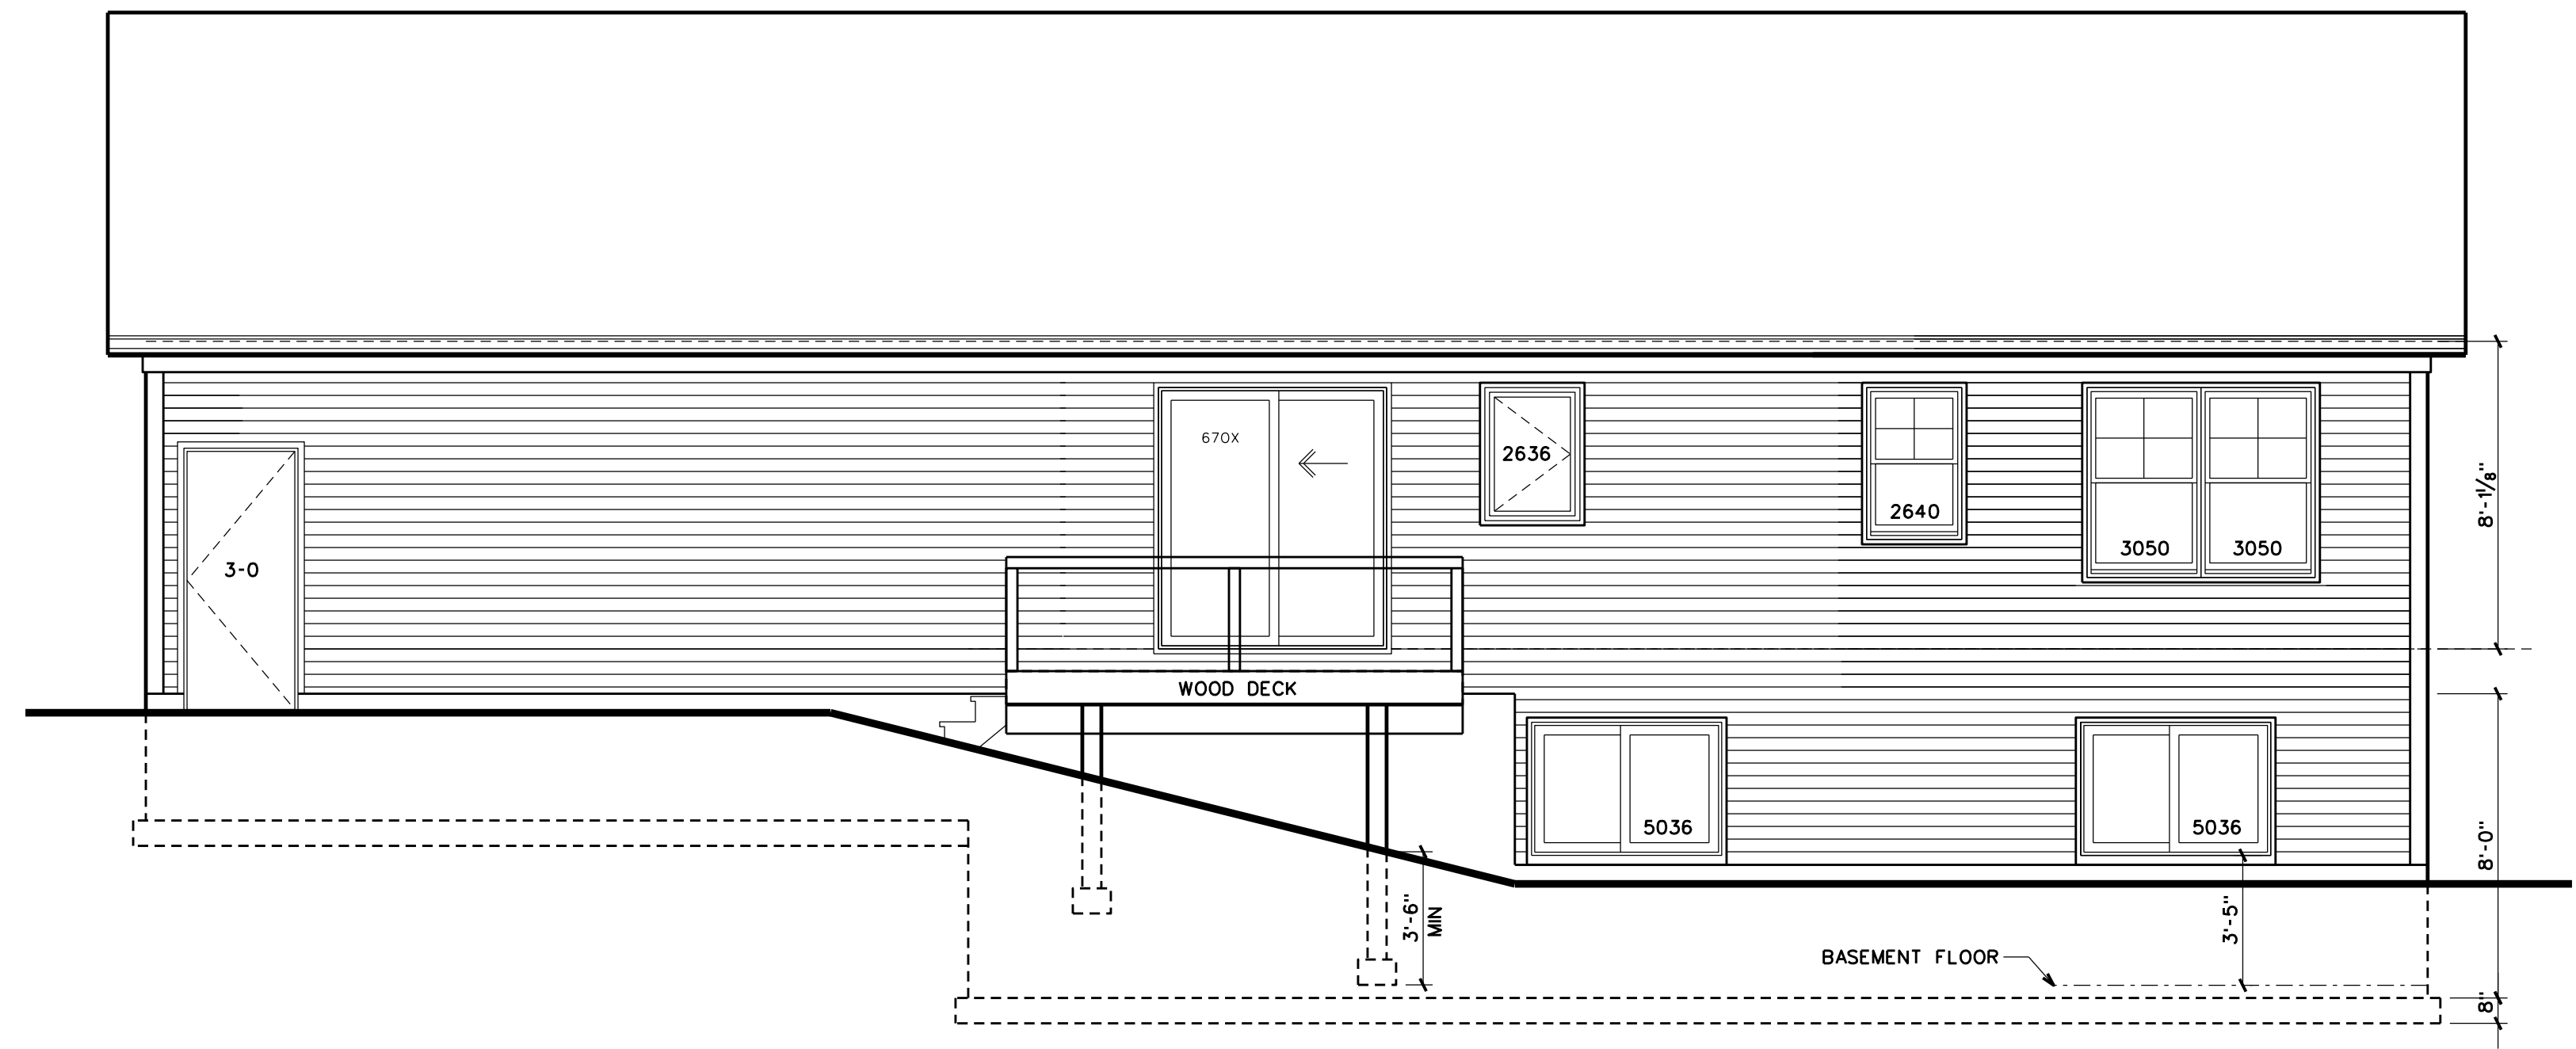


rear elevation

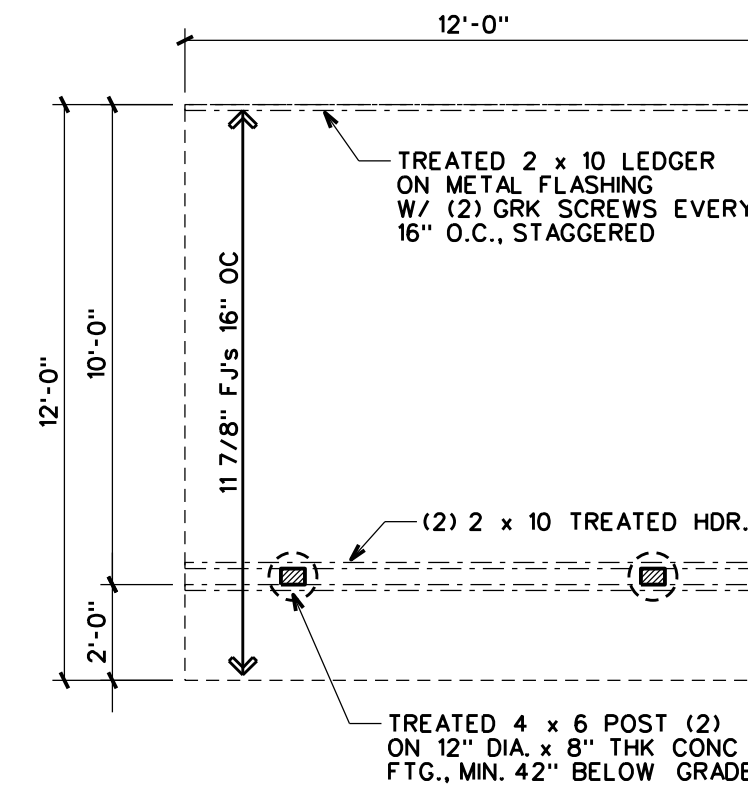

deck detail

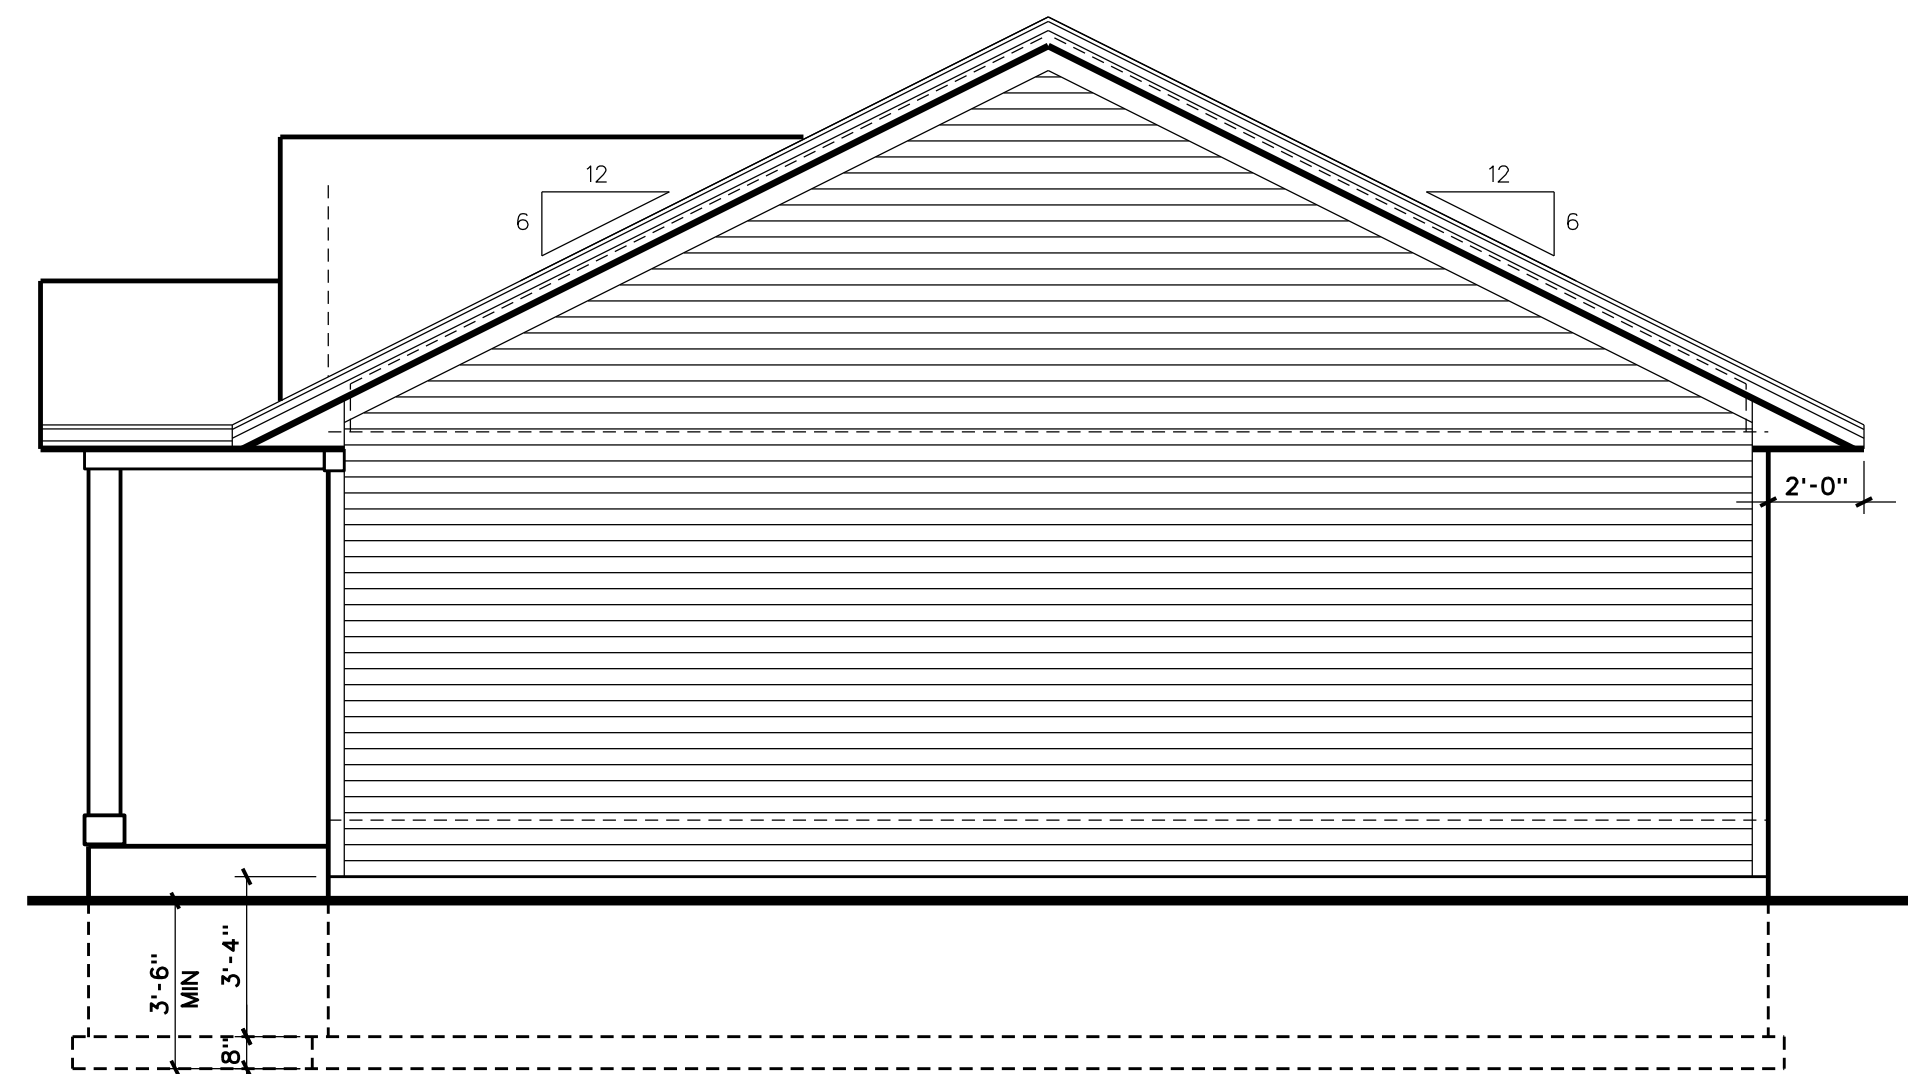

right side elevation

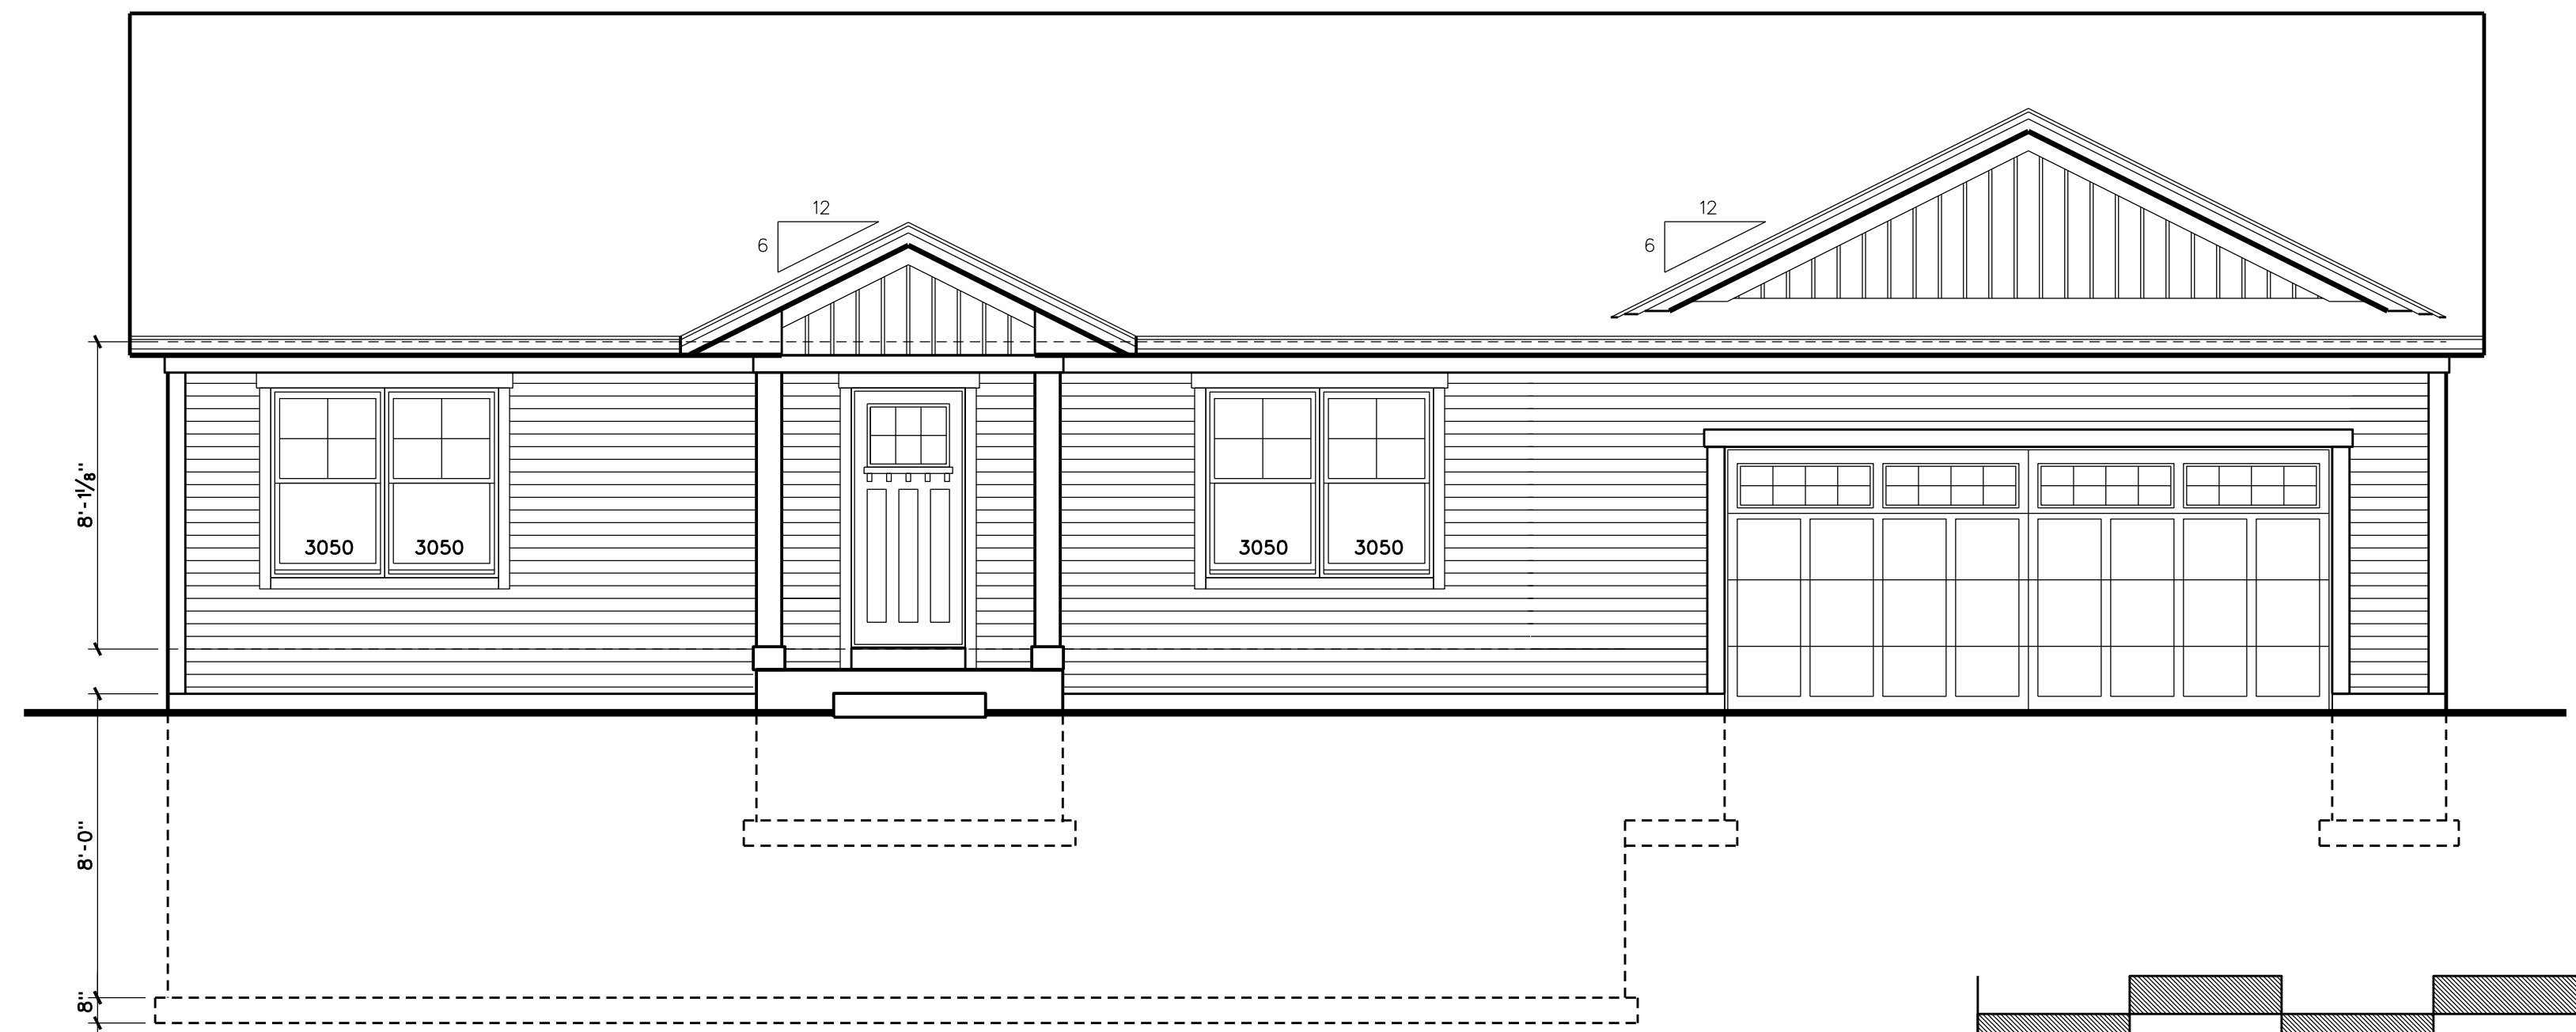

front elevation

